


PLAN 1:

Locality Plan

PLAN 2:

Land Use Plan

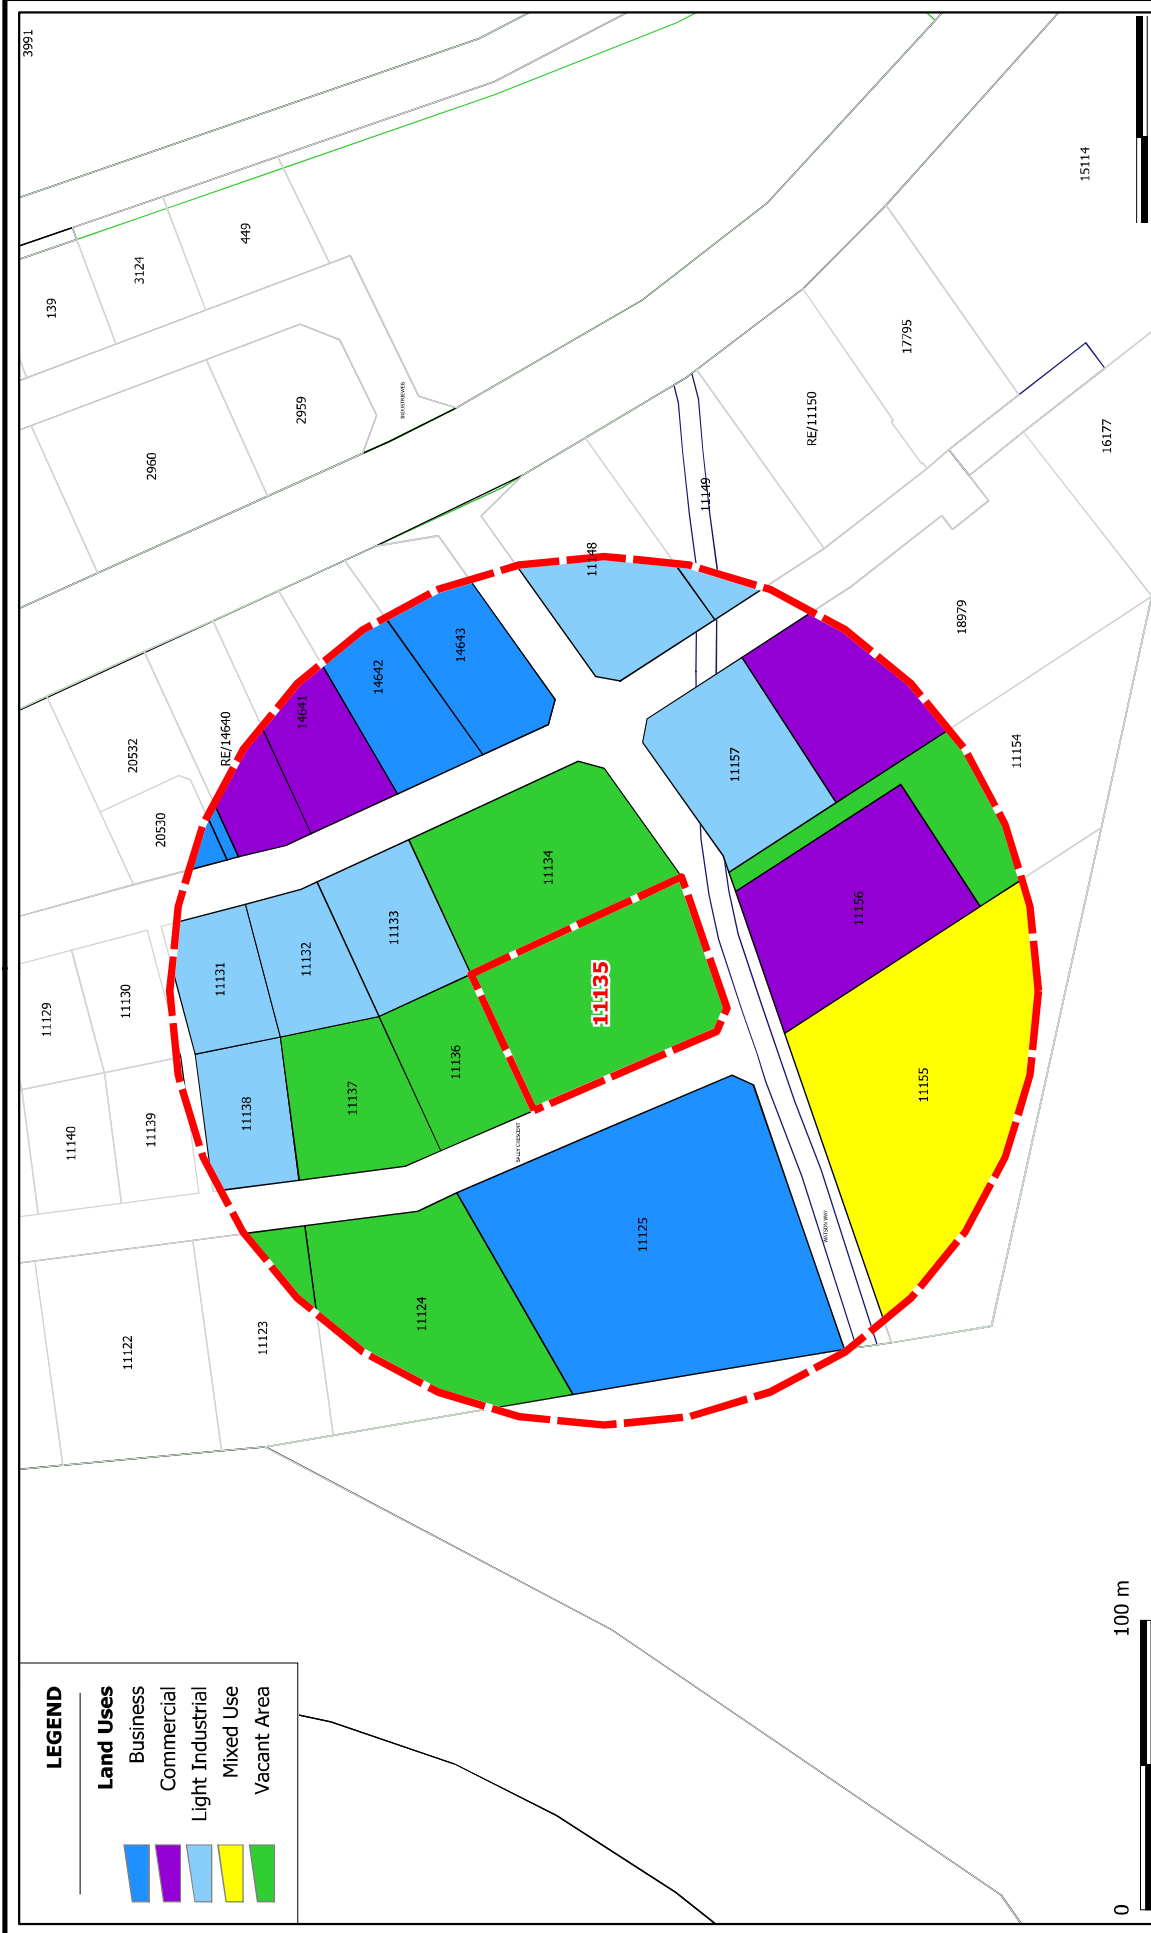

LEGEND

Land Uses

- Business
- Commercial
- Light Industrial
- Mixed Use
- Vacant Area

MOSSEL BAY ERF 11135

Land Use Plan


Projection: Transverse Mercator
Centre Lon: 22°06'07" E
Centre Lat: 34°09'33" S
Created: 2016/03/11
Scale: 1:2400



21 Truiter Street, P.O. Box 21180
KANYANA, 0570
Tel: (014) 382 0420
Fax: (014) 382 0420
e-mail: info@marlievreken.co.za
web: www.marlievreken.co.za

PLAN 3:

Zoning Plan

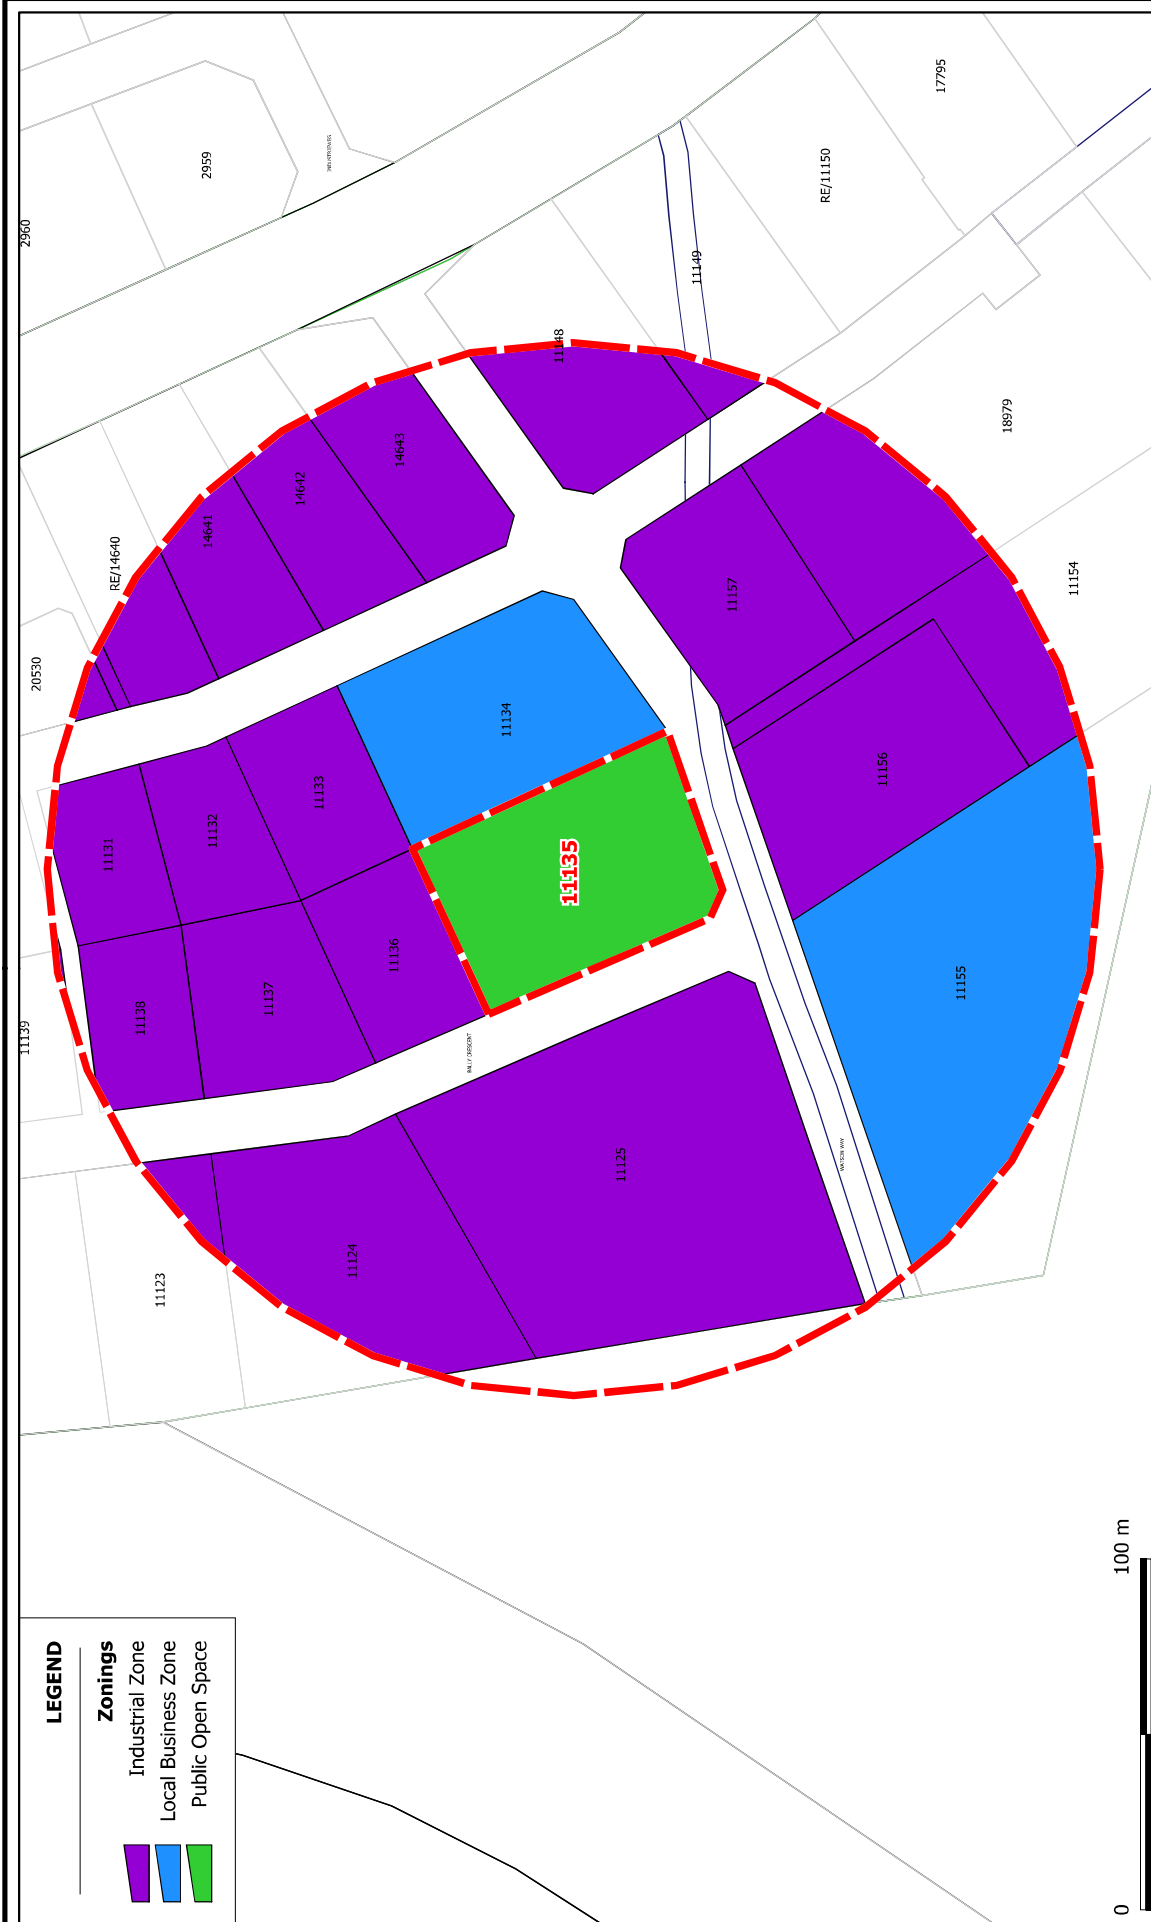



LEGEND

Zonings

- Industrial Zone
- Local Business Zone
- Public Open Space



Projection: Transverse Mercator
Centre Lon: 22°06'06" E
Centre Lat: 34°09'33" S
Created: 2016/03/16
Scale: 1:2000

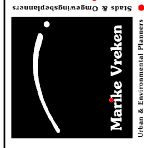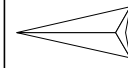

21 Truster Street, P.O. Box 2180
KANYANA, 0570
Tel: (014) 382 0450
e-mail: info@vrekem.co.za
web: www.vrekem.co.za

MOSSEL BAY ERF 11135

ZONING PLAN

PLAN 4:

Site Development Plan

GENERAL NOTES

1. All work under the property of the MONROE SLICK PIT and may not be separated, moved or used for any other than the original purpose for which it was furnished.
2. All work and materials furnished will be subject to inspection and approval by the owner and will be subject to the provisions of the contract and specifications.
3. All work and material must be placed in place of possession of the contractor within a reasonable time from receipt of such material.
4. All work must be completed on the specified dates and schedule.
5. All work must be completed on the specified dates and schedule.

Work under the contract.

[illegible]

NOTES			
-------	--	--	--

REVISIONS	DATE	DESCRIPTION
1.0	10/1/00	Initial release
1.1	10/1/00	Initial release
1.2	10/1/00	Initial release

[illegible]