


PLAN 1:

Locality Plan

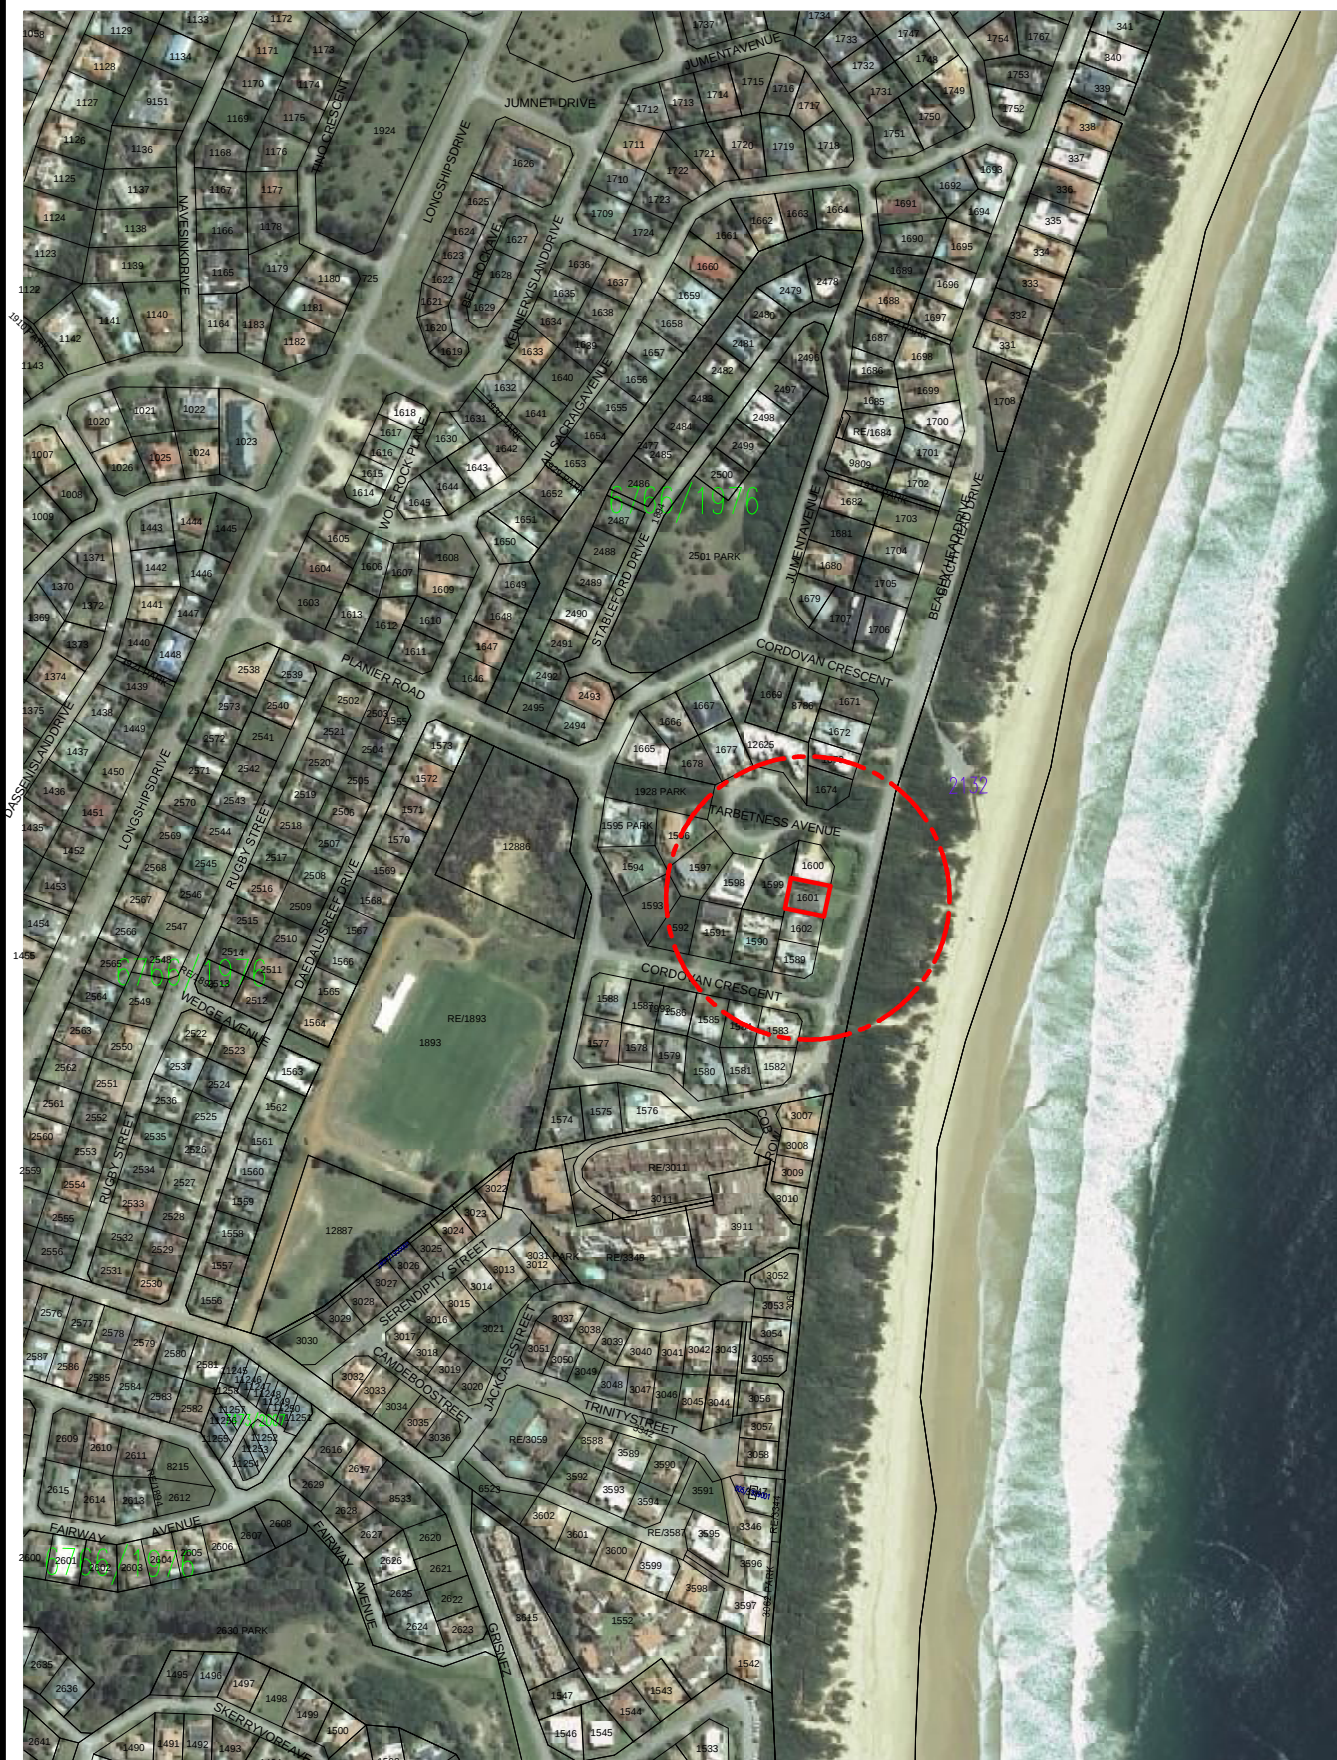

PLAN 1

LOCALITY PLAN

PLETTENBERG BAY ERF 1601



SCALE 1: 5 000
Graphic Scale





Marike Vreken
URBAN & ENVIRONMENTAL PLANNERS

21 Trotter Street, PO Box 2180
KNYSNA 6570

(044) 382 0420
086 459 2987
e-mail: marike@vreken.co.za
www.vreken.co.za

PLAN 2:

Land Use Plan



LEGEND

 Plettenberg Bay Erf 1601

Land Uses

 Lodge

 Single Residential

 Vacant


SCALE:



**PLETTENBERG BAY
ERF 1601**

LAND USE PLAN

Projection: Transverse Mercator
Centre Lon: 23°22'14" E
Centre Lat: 34°04'37" S
Created: 2018/01/25
Scale: 1:2000

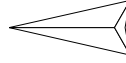


Marika Vreken
Urban & Environmental Planners

21 Tintor Street, P.O. Box 2180
NYSNA, 6570
T: (041) 382 0420
F: (086) 459 2987
e-mail: info@vrekem.co.za
web: www.vrekem.co.za

PLAN 3:

Site Development Plan

div.	Site Plan	JOB NR.	DWG. NR.	REV.
scale	1 : 200			
drawn by	RP	1601	101	C
checked by	PO			
date	24 January 2018			

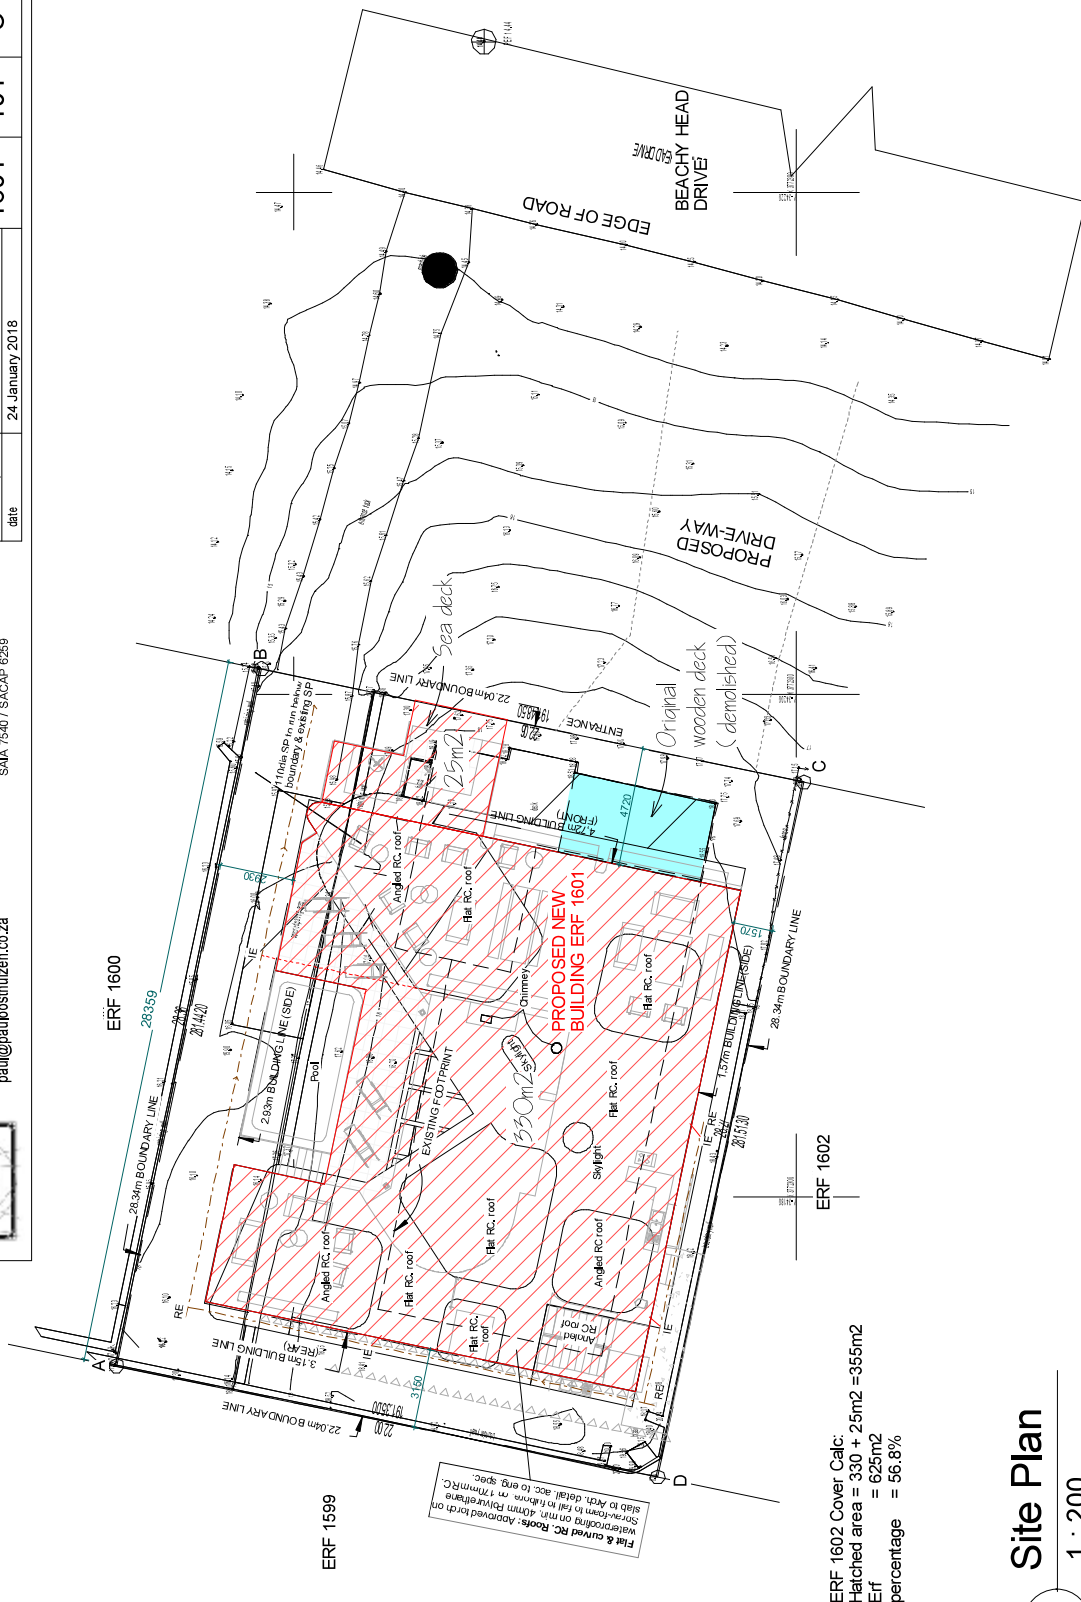

PLAN 4:

Flat Roof Houses




LEGEND

-  Plettenberg Bay Erf 1601
-  Flat Roof Even

**PLETTENBERG BAY
ERF 1601**


FLAT ROOF STRUCTURES

Projection: Transverse Mercator
Centre Lon: 23°22'14" E
Centre Lat: 34°04'37" S
Created: 2018/01/25
Scale: 1:2000

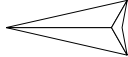




Marika Vreken
Urban & Environmental Planners

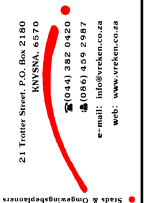

21 Tintor Street, P.O. Box 2180
NYSNA, 6570
Tel: (041) 382 0420
Tel: (086) 459 2987
e-mail: info@vreken.co.za
web: www.vreken.co.za


PLAN 5:

Double Storey Houses

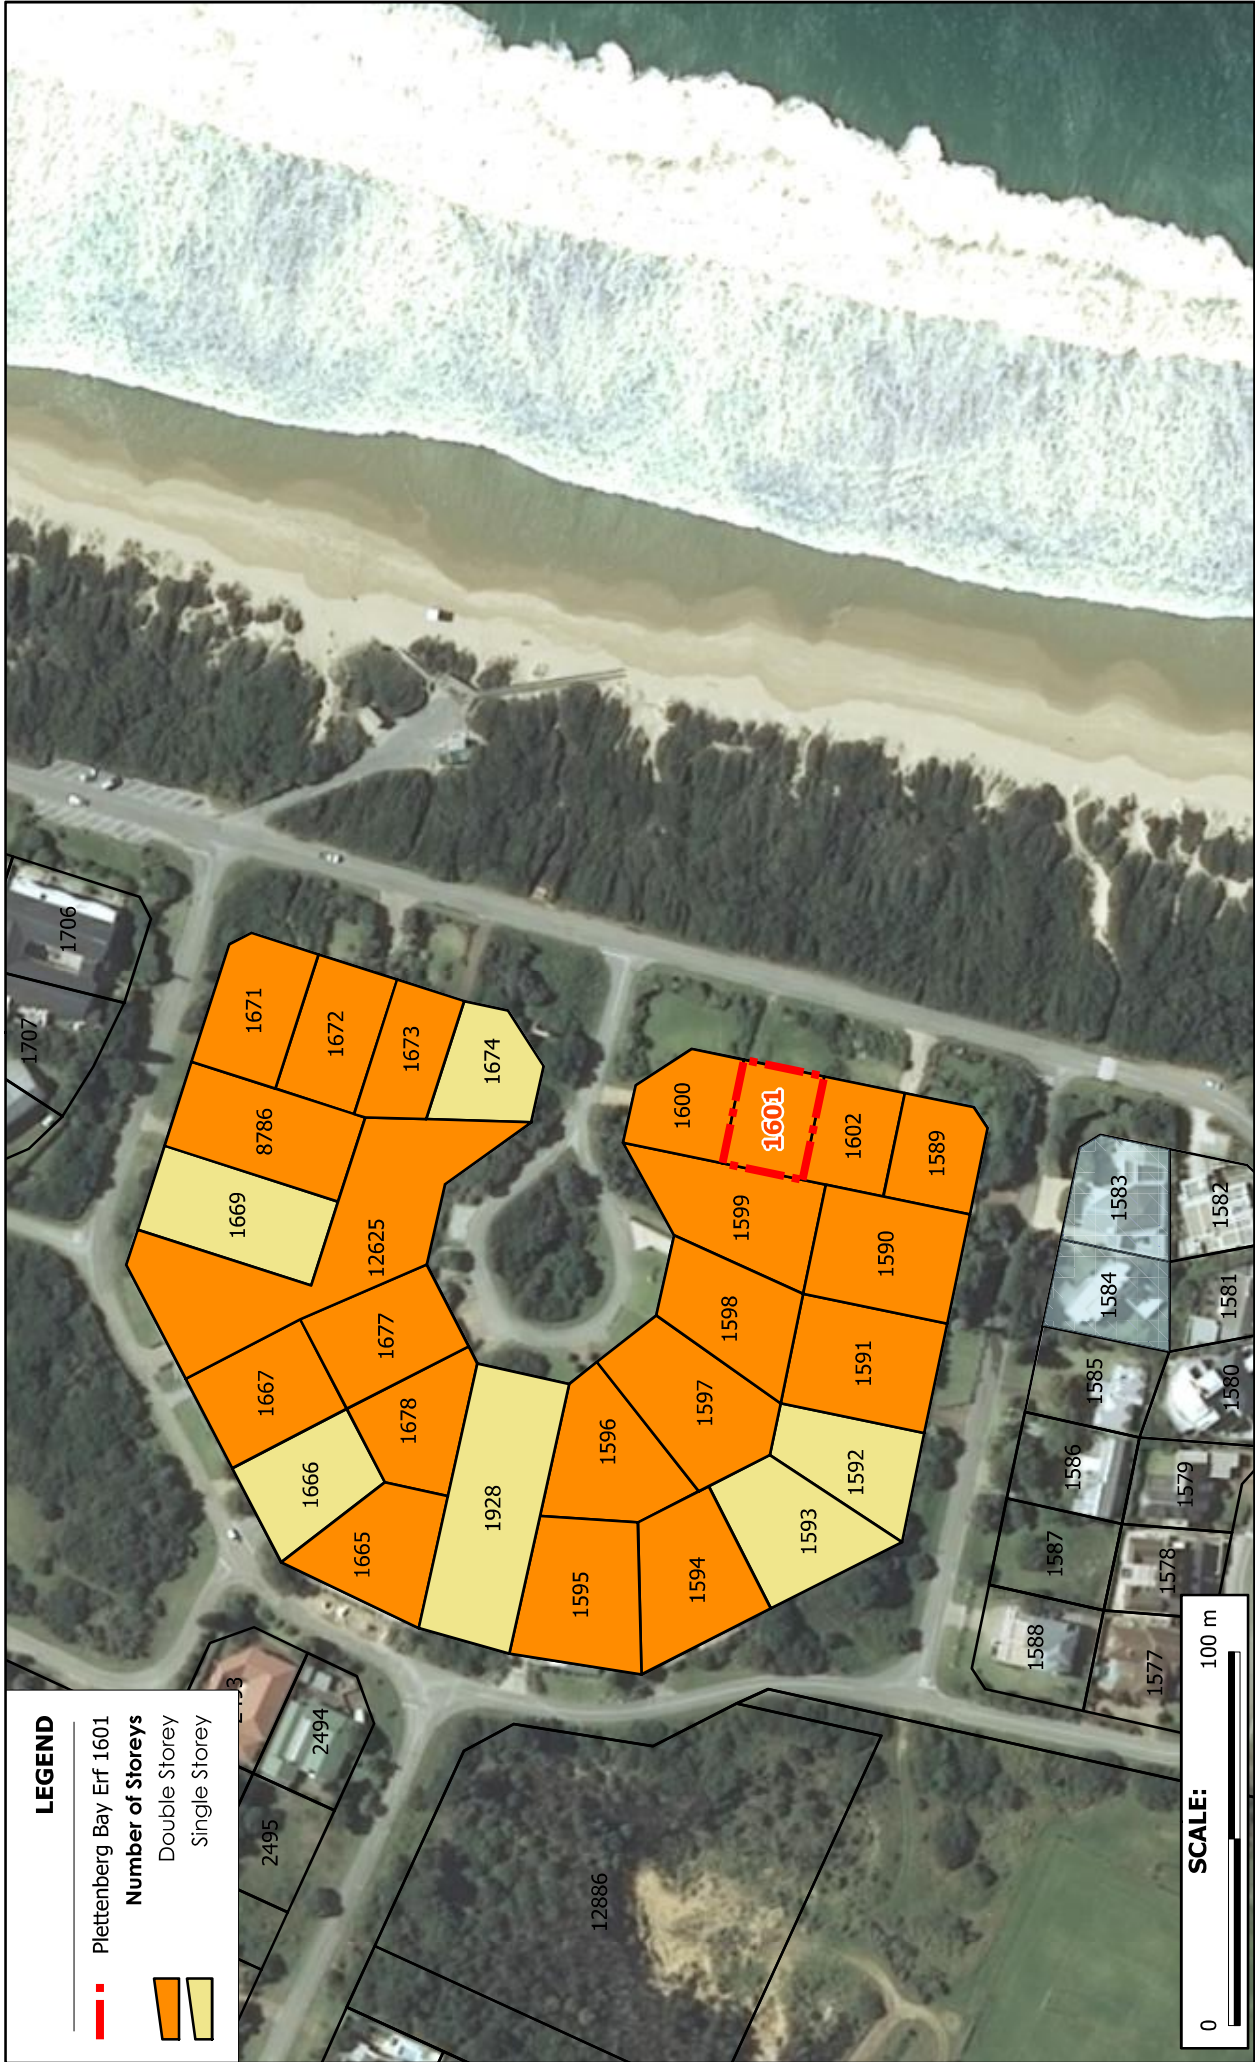

LEGEND

- Plettenberg Bay Erf 1601
- Number of Storeys**
- Double Storey
- Single Storey

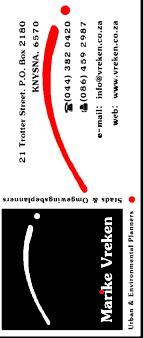

Marika Vreken
Urban & Environmental Planners

21 Tintor Street, P.O. Box 2180
NYSNA, 6570
T: (041) 382 0420
F: (086) 459 2987
e-mail: info@vrekem.co.za
web: www.vrekem.co.za

Projection: Transverse Mercator
Centre Lon: 23°22'14" E
Centre Lat: 34°04'37" S
Created: 2018/01/25
Scale: 1:2000

Source: V1055 Approved Project (P1759 - Plettenberg Bay Erf 1601) Coverage & Flat roof map

DOUBLE STOREY STRUCTURES

**PLETTENBERG BAY
ERF 1601**

PLAN 6:

Allowable Coverage

