

PLAN 1:

Locality Plan

PLAN 1

PORTION 14 & 15 OF THE FARM NO 422

LOCALITY PLAN



SCALE 1:5 000
Graphic Scale




Marlie Vreken
URBAN & ENVIRONMENTAL PLANNERS

21 Trotter Street, PO Box 2180
KNYSNA 6570

(044) 382 0420
086 459 2987
e-mail: marlie@vreken.co.za
www.vreken.co.za

PLAN 2:

Land Use Plan & Character of the Area

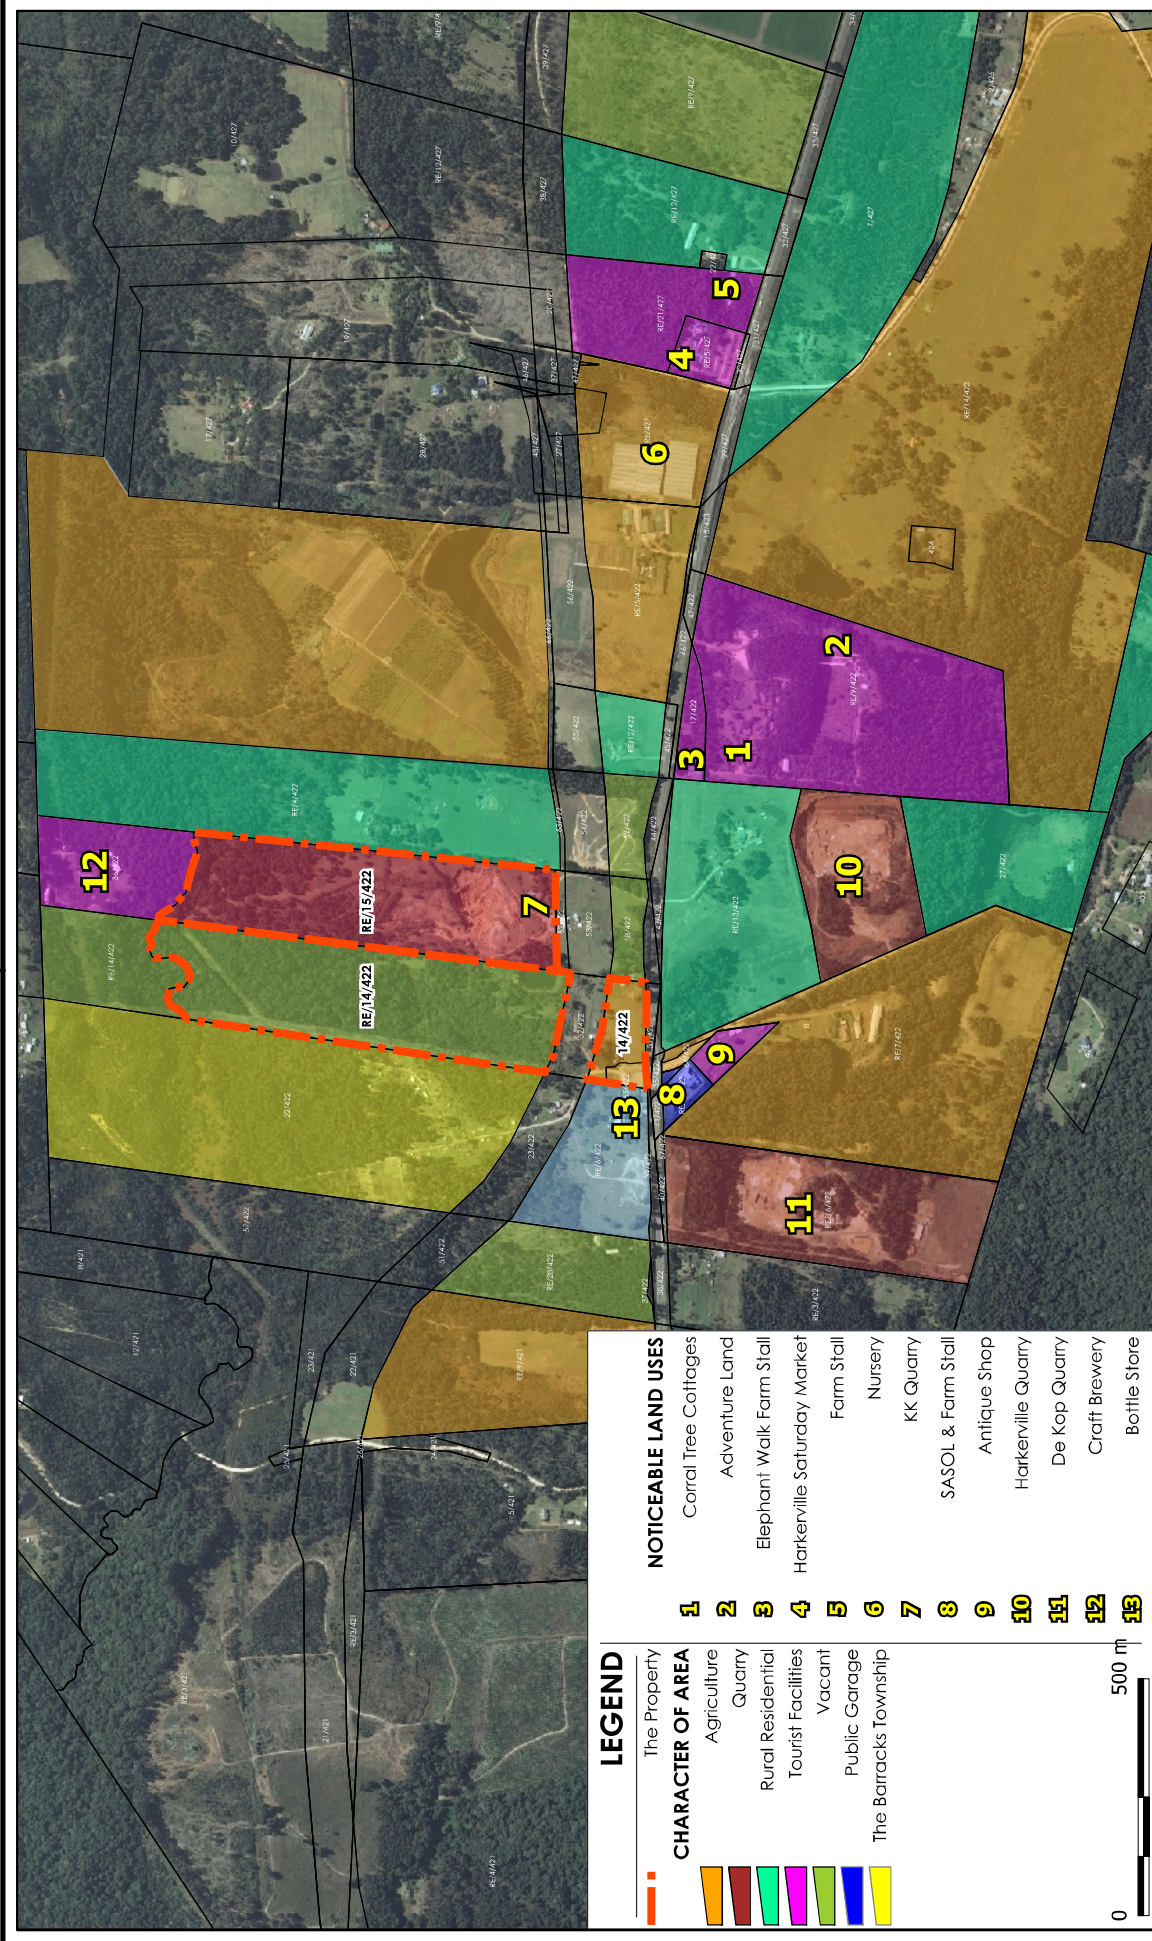


**PORTIONS 14 AND 15 OF THE
FARM NUMBER 422
DIVISION KNYSNA**

CHARACTER OF AREA



Projection: Transverse Mercator
Centre Lon: 23°13'42" E
Centre Lat: 34°02'10" S
Created: 2018/06/08
Scale: 1:15000

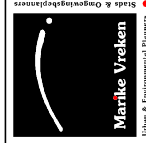


21 Trotter Street, P.O. Box 2190
KNYSNA, 6570
☎ (041) 382 0420
☎ (086) 439 2487
e-mail: info@vrekem.co.za
web: www.vrekem.co.za

PLAN 3:

Site Development Plan

PLAN 4:

Zoning Plan Portion 14 of the Farm No 422

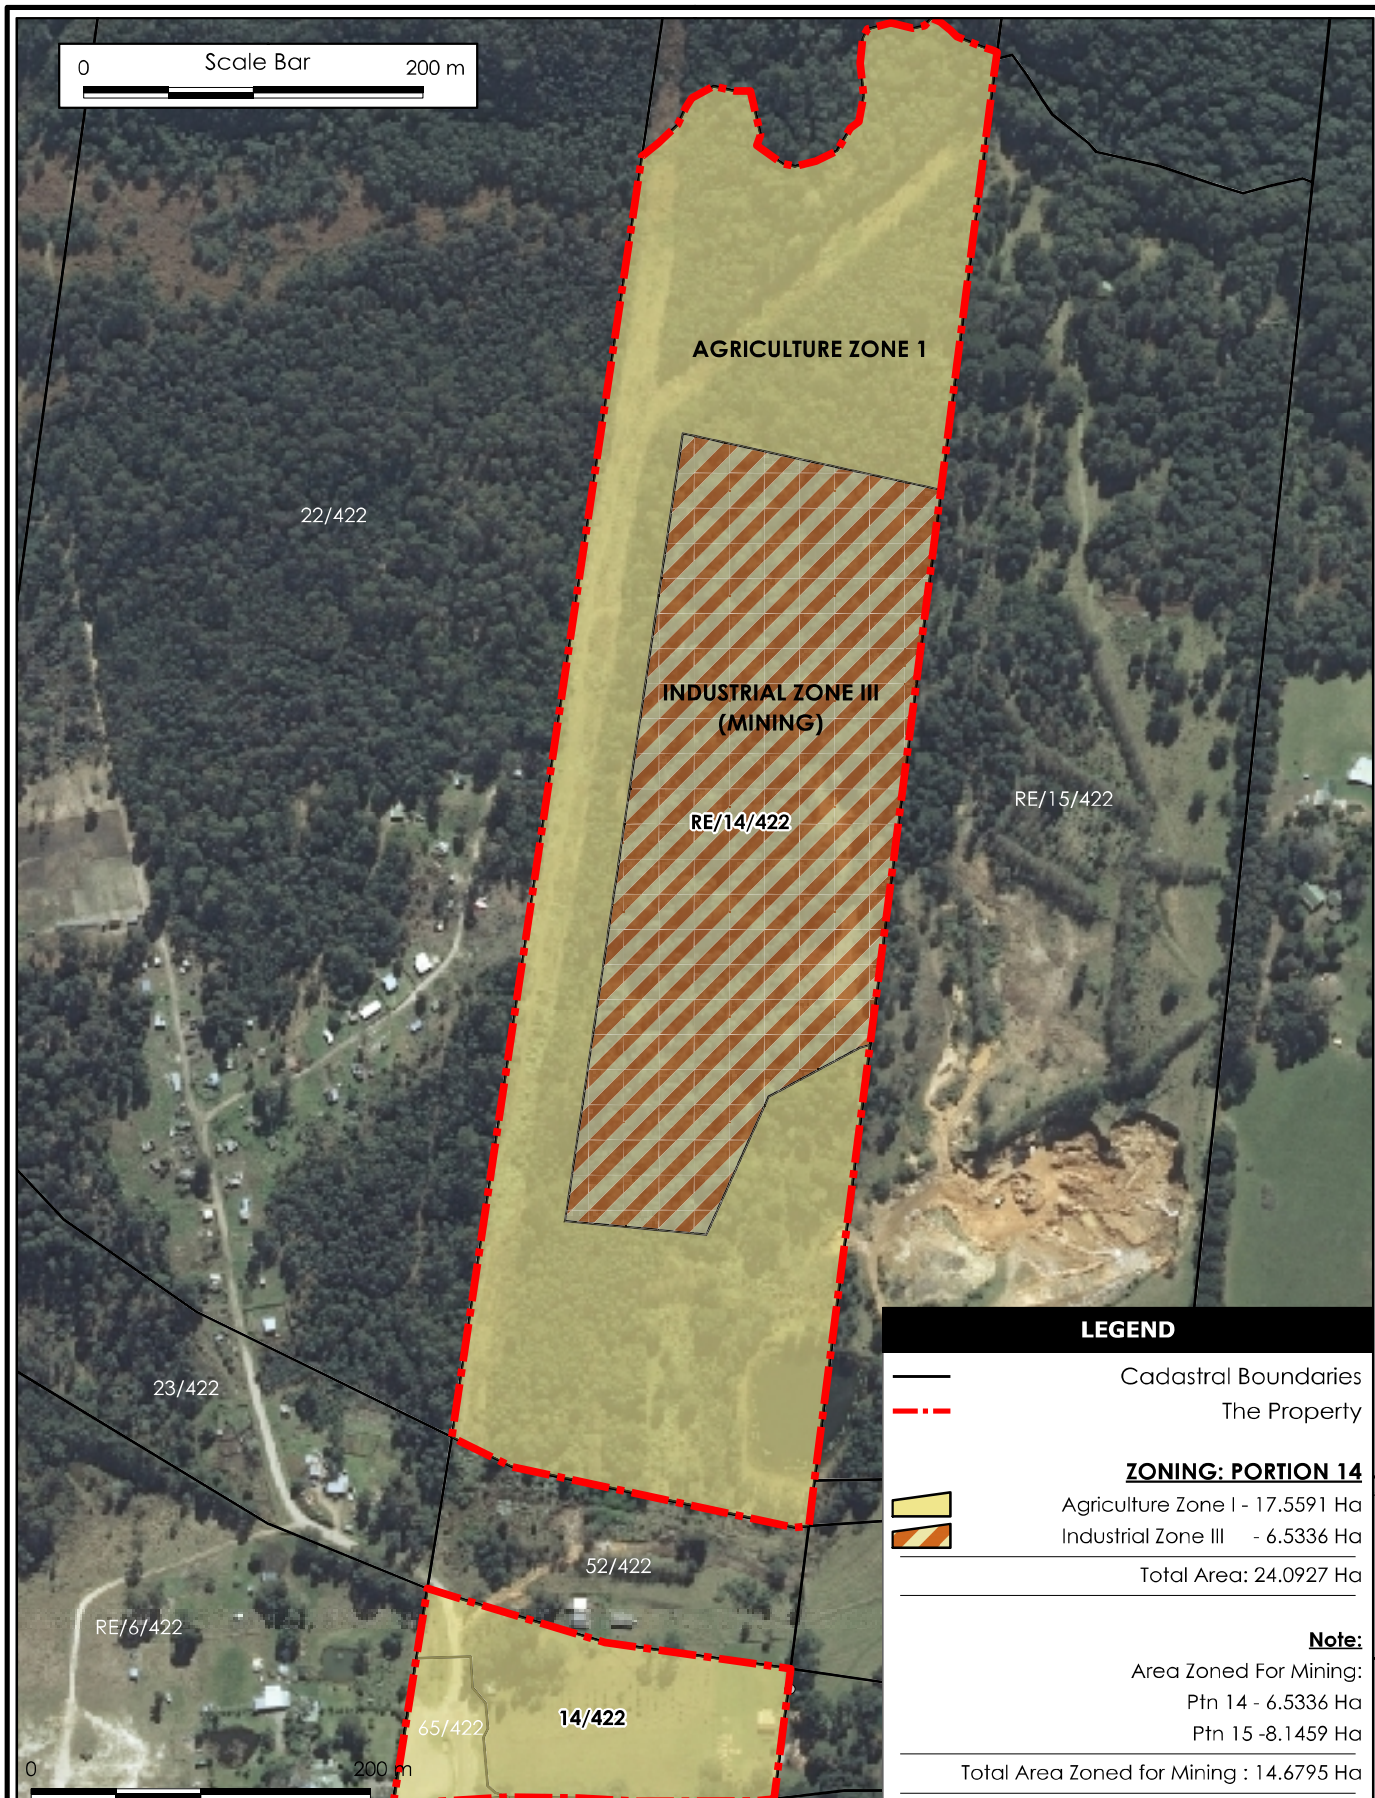

**PORTION 14 OF THE FARM NO 422
DIVISION KNYRNA, BITOU MUNICIPALITY**

ZONING PLAN



Projection: Transverse M
Centre Lon: 23°13'39" E
Centre Lat: 34°01'57" S
Created: 2018/07/17
Scale: 1:4200

Source: 1:100000 Topographical Map (1:100 000) and 1:50 000 Topographical Map (1:50 000) of the Farm No 422 Division of the Area Map



21 Trotter Street, P.O. Box 2180
KNYSNA, 6570

☎(044) 382 0420

☎(086) 459 2987

e-mail: info@vreken.co.za

web: www.vreken.co.za

PLAN 5:

Zoning Plan Portion 15 of the Farm No 422

