

PLAN 1:

Locality Plan

PLAN 1

HARTENBOS
ERVEN 896 & 918


LOCALITY PLAN



SCALE 1:5 000

Graphic Scale



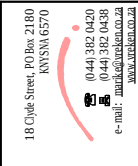

Mariké Vreken
LEEN & INNOVATIEVE PLANNERS

18 Cyclus Street, PO Box 2180
KITSUM 6570

0441 302 0420
0441 302 0430
e-mail: marik@vreken.co.za
www.vreken.co.za



PLAN 2:

Land Use & Character of the Area Plan

PLAN 2

HARTENBOS
ERVEN 896 & 918


LAND USE PLAN



SCALE 1:2 500

LEGEND


	SINGLE RESIDENTIAL
	SINGLE RESIDENTIAL 2ND DWELLING
	GENERAL RESIDENTIAL
	LOCAL BUSINESS
	SCHOOL
	MUSEUM
	RESORT

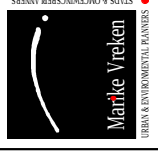

21 Trotter Street, PO Box 2180
KNYSNA 6570

(044) 382 0420
7 086 459 2987
e-mail: manke@vreken.co.za
www.vreken.co.za

Manke Vreken
URBAN & ENVIRONMENTAL PLANNERS
STADS & OMGEWINGSREKINNERS

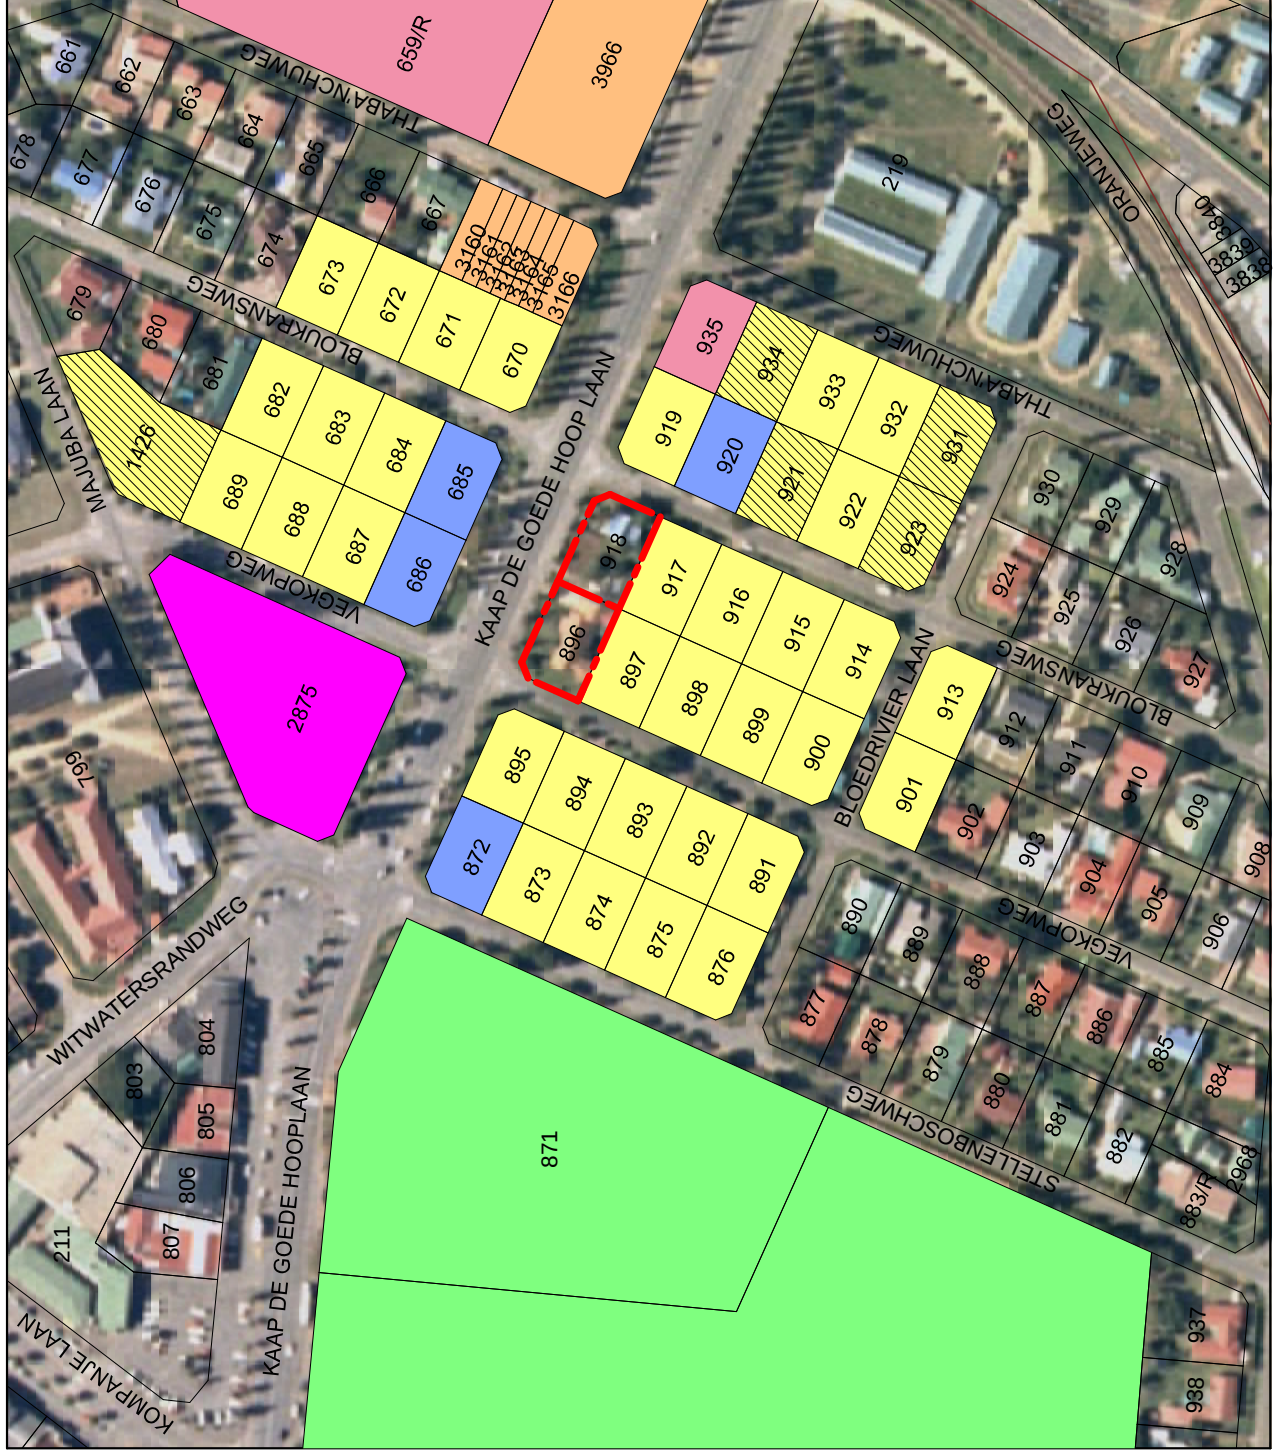

PLAN 3:

Zoning Plan

LEGEND

- Business Zone
- General Residential
- Group Housing
- Institutional Zone
- Single Residential





*Subject to Hartenbos Zoning Map

PLAN 3 : ZONING PLAN

HARTENBOS ERVEN
896 & 918


Projection: Transverse Mercator
Centre Lon: 22°06'48" E
Centre Lat: 34°07'33" S
Created: 2015/06/11
Scale: 1:2000

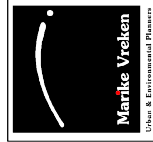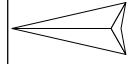

21 Trotter Street, P.O. Box 2180
ATTERLEY, 6070
T: (014) 382 0420
F: (014) 382 2987
e-mail: info@vredem.co.za
web: www.vredem.co.za

0 >10 m

0 >10 m

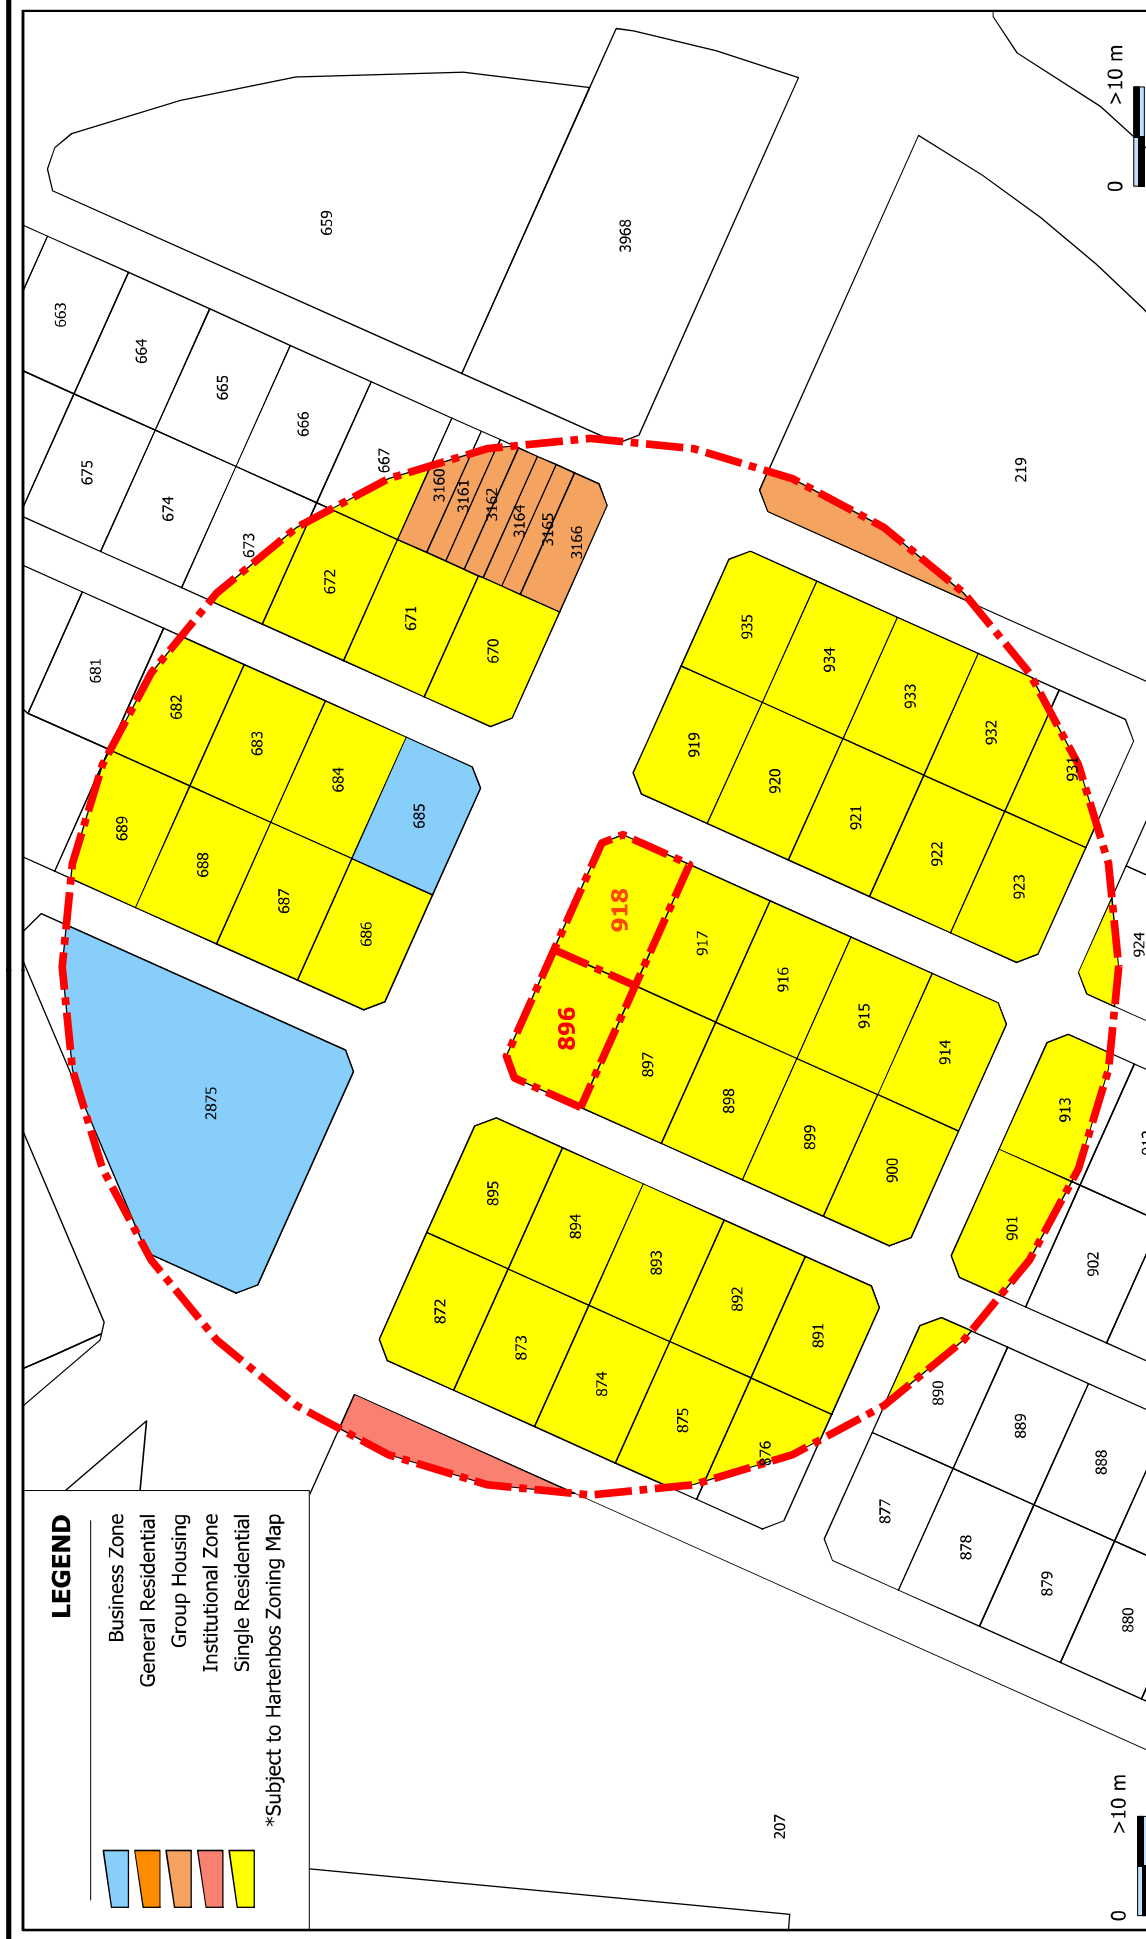

PLAN 4:

*Architectural Drawings (Site Development
Plan)*

